

SURVEY


LEGAL DESCRIPTION: POR OF LOTS 9,10, & 11, TRACT 10731, MB 202-20-23
CITY OF LOS ANGELES



SCALE: 1" = 30'

NOTES

- BOUNDARIES WERE ESTABLISHED BY FIELD MEASUREMENT USING CITY, COUNTY, AND/OR PRIVATE ENGINEER'S AND SURVEYOR'S MONUMENTS FOUND AT OR NEAR THE SITE OR IN THE SURROUNDING STREETS.
- NO EASEMENTS ARE SHOWN, AS WE TAKE THEM FROM AN OWNER-SUPPLIED TITLE POLICY OR PRELIMINARY TITLE REPORT.
- THE TITLE POLICY OR PRELIMINARY TITLE REPORT USED TO PREPARE THIS SURVEY WAS PREPARED BY THE FOLLOWING TITLE COMPANY:
CLIENT DID NOT SUPPLY
TITLE REPORT NUMBER OR POLICY NUMBER:

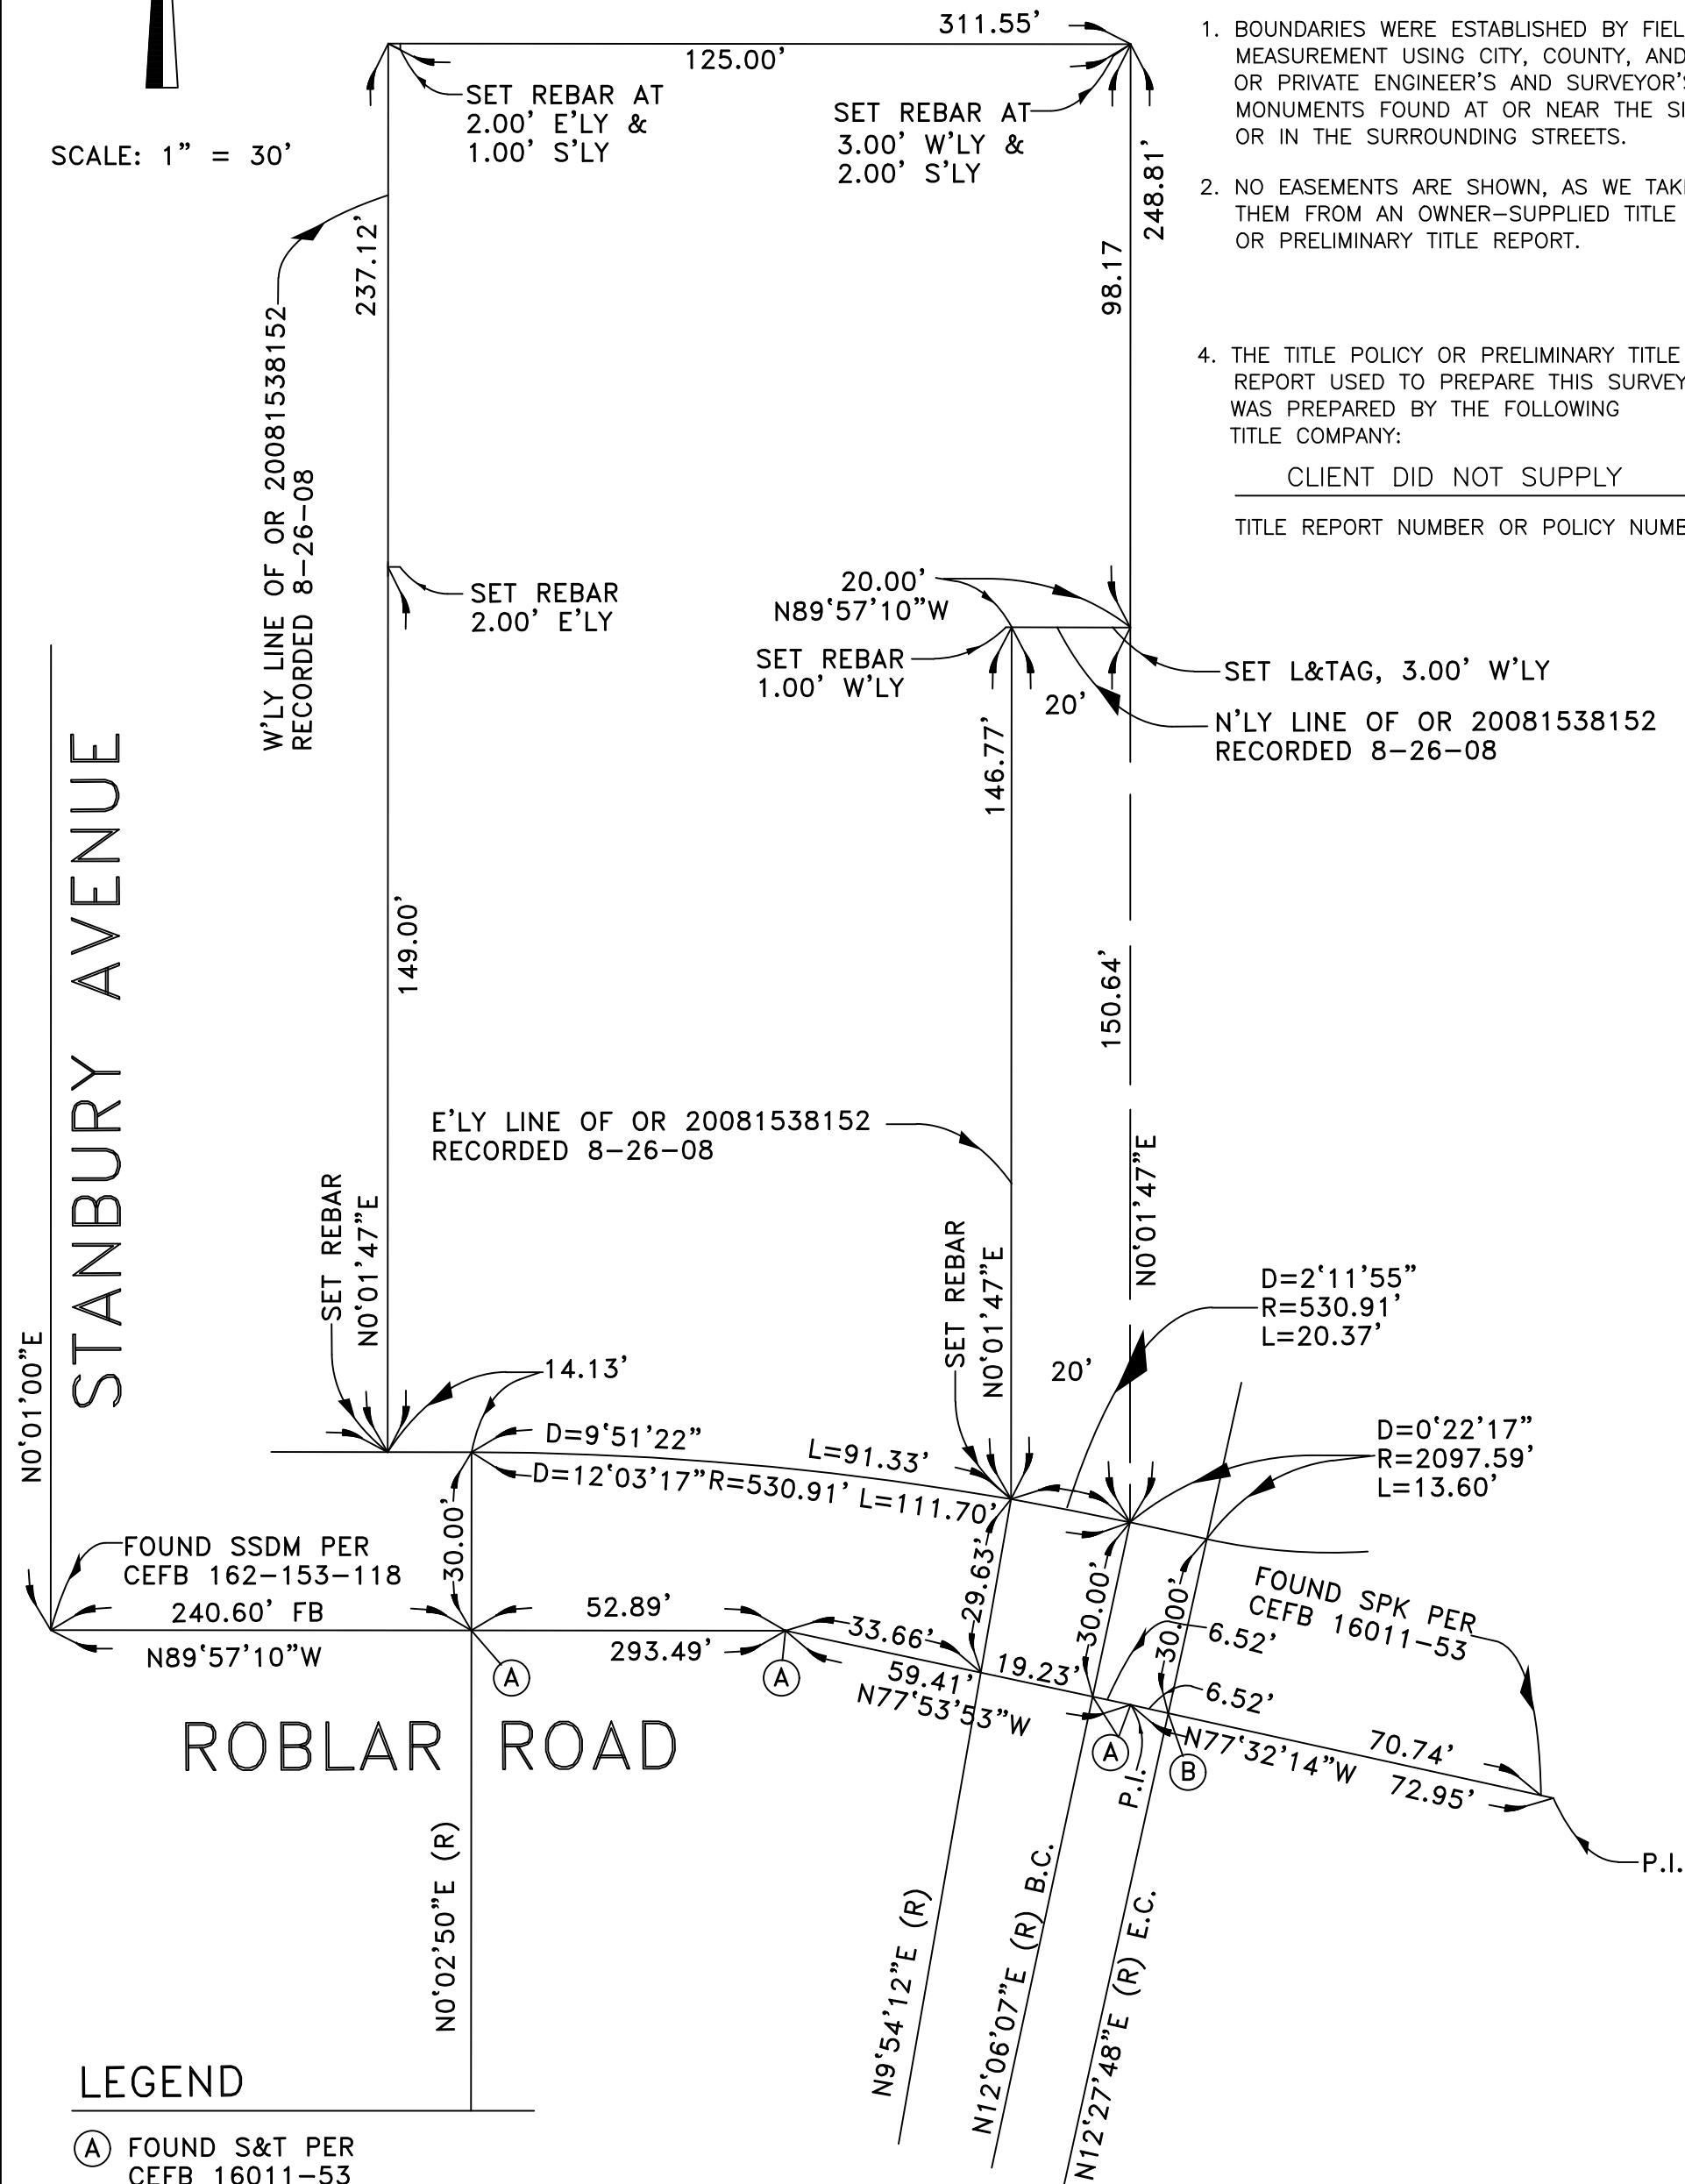

LEGEND

- (A) FOUND S&T PER CEFB 16011-53
- (B) FOUND N&T IN LIEU OF S&T PER CEFB 16011-53